

Davis
Lund

Sutton Road
Thirsk
North Yorkshire
YO7 2ER
Guide Price £102,000





Accommodation

A chance to purchase a brand new park home, situated in a prime spot on a small lodge park near Thirsk and enjoying stunning open views. The home is fully furnished and finished to a very high standard, as you would expect from a Victory Lakewood Lodge, whilst also sold with the usual guarantees in place, for peace of mind, full details of which are available by request.

A large decked balcony to the rear of the lodge makes the most of the glorious countryside views towards Sutton Bank, accessed through double doors from the living area and making an ideal entertaining space. The lodge is also available with a 12 month holiday home license in place.

Internally the lodge offers a large open plan living space, with living and dining areas, plus a stylish fitted kitchen, coming fully equipped with a range of integrated appliances. There is a hallway with storage cupboard, main bedroom with storage cupboard, fitted wardrobes and concealed en-suite shower room. There is a further bedroom and modern shower room.


Externally there is gravelled driveway parking, plus lovely well kept communal gardens and a private decked seating area.

The lodge is sold with no onward chain and an internal inspection is essential to appreciate the quality on offer with this delightful turn key property.





Floorplan

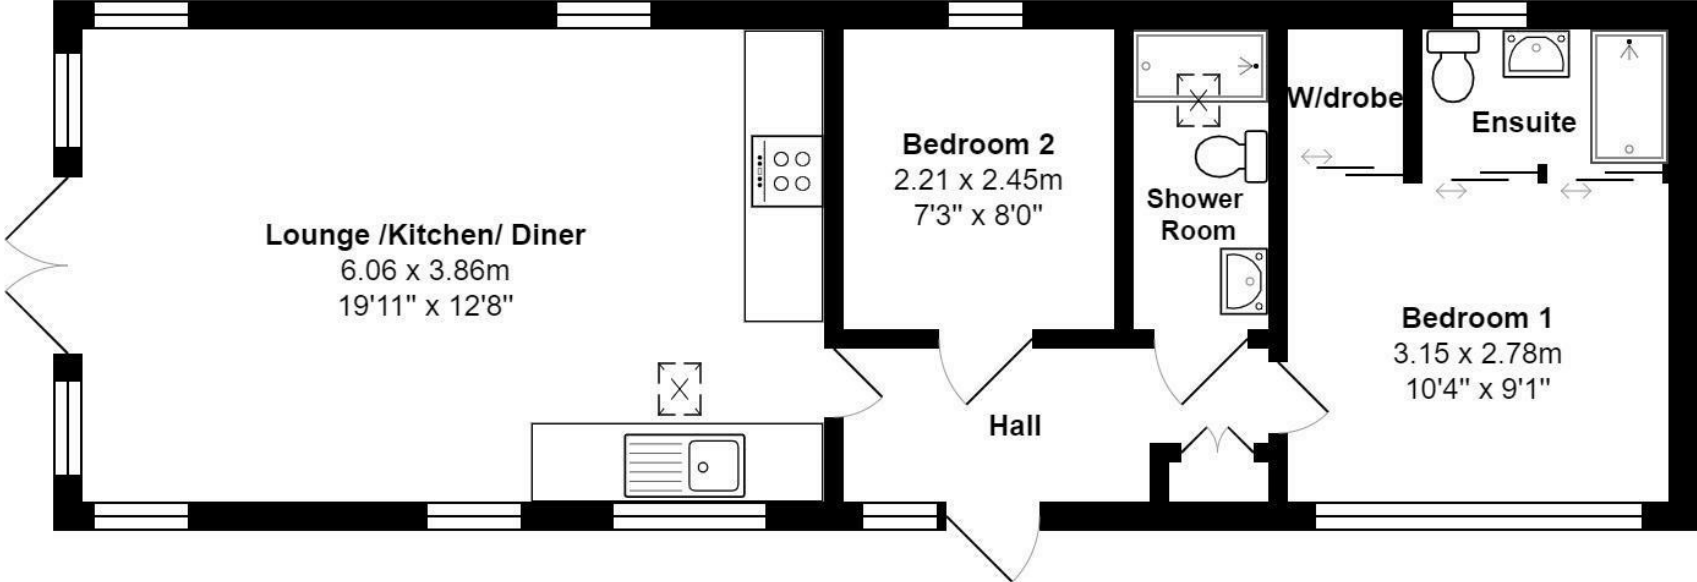

VIEWING BY APPOINTMENT ONLY - 01845 421010 - sales@davislund.co.uk - www.davislund.co.uk

MONEY LAUNDERING REGULATIONS 2003 - Intending purchasers will be asked to produce identification and proof of financial status when an offer is received. We would ask for your co-operation in order that there will be no delay in agreeing the sale.

Davis & Lund Ltd trading as Davis & Lund, registered office: 5a Kirkgate, Ripon, HG4 1PA. Registered in England No 10034416. Registered for VAT No 243 2008 51

Davis & Lund Ltd have prepared these property details on the seller's behalf. Davis & Lund Ltd have taken reasonable steps to check the content, but no information should be taken as a statement of fact. All measurements are approximate and should be taken as a guide, potential purchasers should satisfy themselves as to the accuracy. Floorplans are produced as a guide and they are not to scale. All fixtures and fittings are not included in the sale, unless stated. Heating systems, electrics, services and appliances have not been tested and no warranty is given to their working order

