

**D**avis  
**L**und

Bondgate Green  
Ripon  
North Yorkshire  
HG4 1QW  
Guide Price £230,000





## **Accommodation**

A deceptive and very well presented mid terraced cottage, revealing particularly spacious and immaculate accommodation arranged over three floors, whilst also offering a cellar and lovely enclosed garden.

The two good size reception rooms add flexibility to the downstairs layout, whilst the property has undergone a two story rear extension, giving even more space. The cellar also offers scope for conversion, subject to necessary consents.

On the ground floor the main entrance leads into an entrance porch and living room beyond, with a display fireplace and large window flooding the room with light. The dining/family room offers stairs rising to the first floor and a fireplace with wood burning stove. The space flows open plan into the modern kitchen, fitted with a range of units and integrated appliances, whilst doors lead to the cellar and the rear garden. To the first floor there is a landing with further staircase leading to the top floor, good size main bedroom with a fitted cupboard and a second bedroom. Steps lead down to the extended landing, with a storage cupboard and access to the stylish house bathroom, fitted with a modern white suite including a bath with glazed screen and shower over. On the top floor (restricted head height on the staircase) there is a further generous size double bedroom, with eaves storage.

Externally there is a delightful enclosed garden to the rear of the house, being a great size and well established. Mainly laid to lawn, the garden also offers an extensive patio, timber shed and even a covered pergola. Gated pedestrian access is also available back to the main street.


Situated just seconds from the city centre, the cottage is ideally placed for access to an array of shops and amenities, whilst transport links are also readily available, including the A1 and regular 36 bus services to Harrogate and Leeds.

An early viewing is advised on this lovely cottage, which is sure to appeal to a variety of potential purchasers.





Floorplan

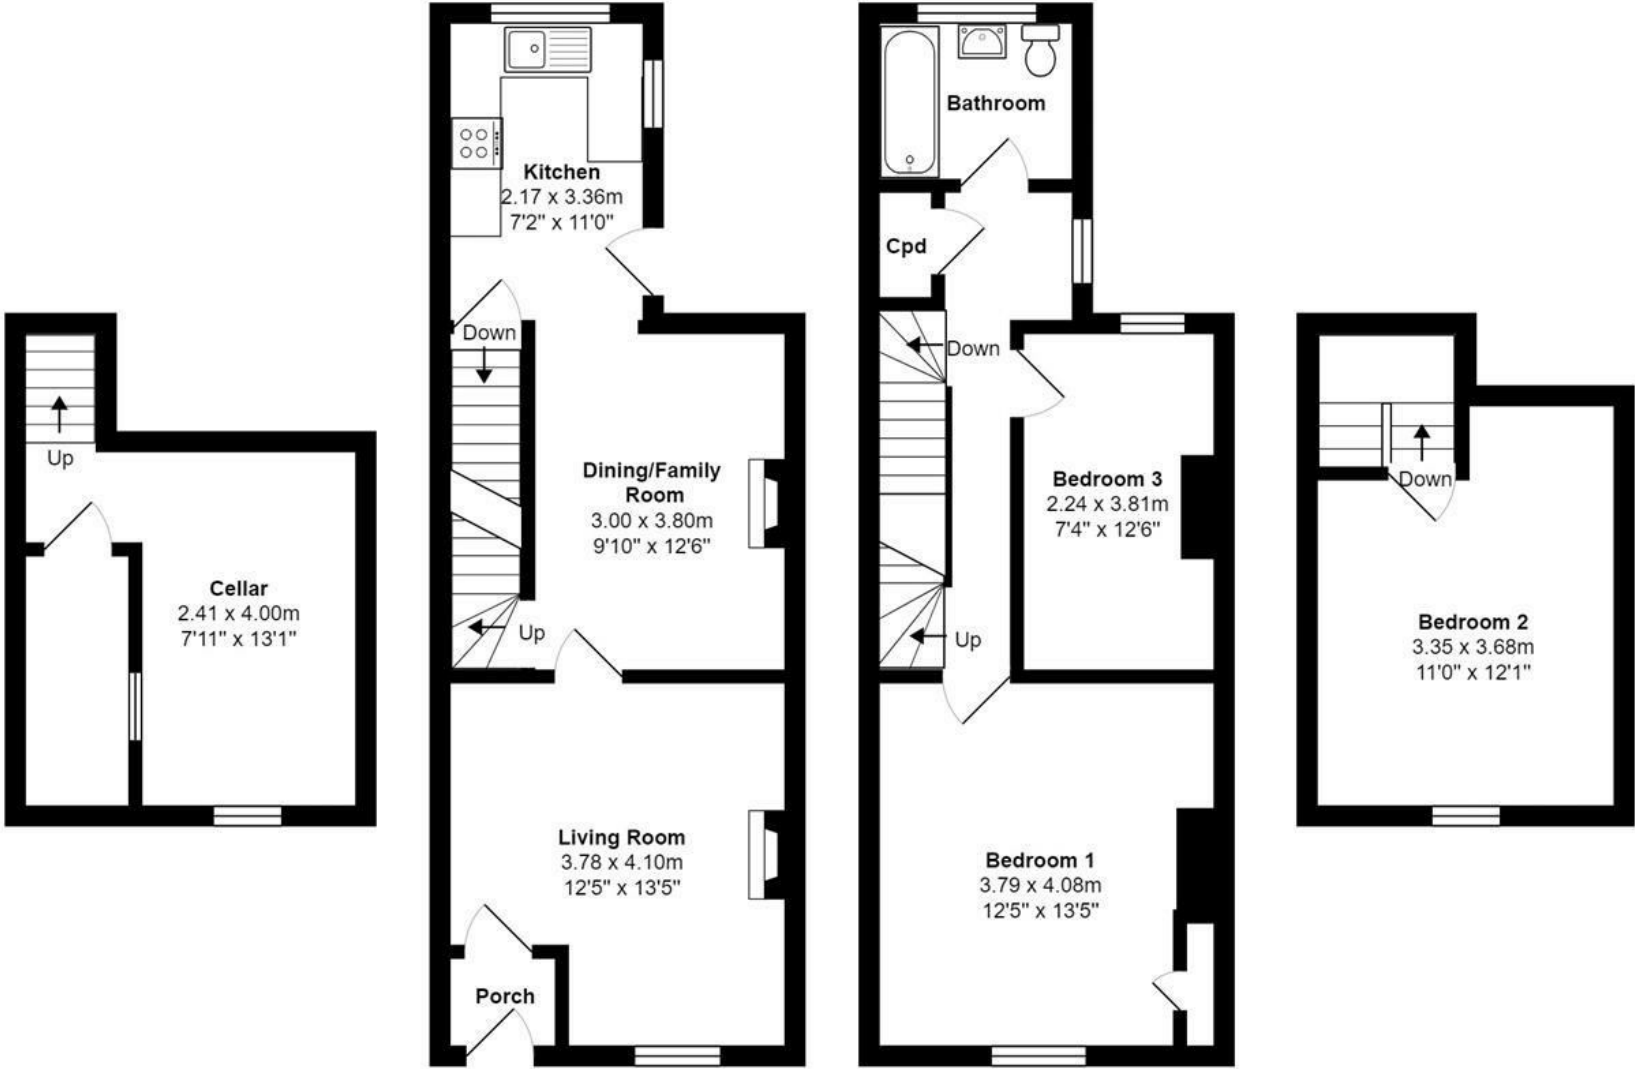

Cellar



Ground Floor

First Floor

Second Floor



EPC

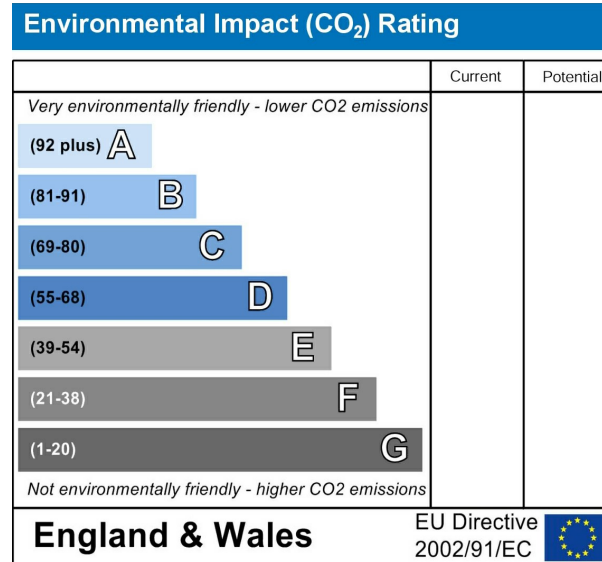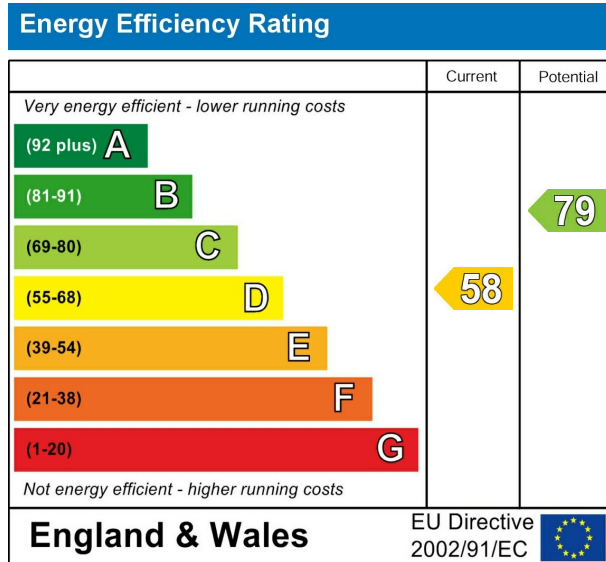

VIEWING BY APPOINTMENT ONLY - 01765 602233 - [sales@davislund.co.uk](mailto:sales@davislund.co.uk) - [www.davislund.co.uk](http://www.davislund.co.uk)

**MONEY LAUNDERING REGULATIONS 2003** - Intending purchasers will be asked to produce identification and proof of financial status when an offer is received. We would ask for your co-operation in order that there will be no delay in agreeing the sale.

Davis & Lund Ltd trading as Davis & Lund, registered office: 5a Kirkgate, Ripon, HG4 1PA. Registered in England No 10034416. Registered for VAT No 243 2008 51

Davis & Lund Ltd have prepared these property details on the seller's behalf. Davis & Lund Ltd have taken reasonable steps to check the content, but no information should be taken as a statement of fact. All measurements are approximate and should be taken as a guide, potential purchasers should satisfy themselves as to the accuracy. Floorplans are produced as a guide and they are not to scale. All fixtures and fittings are not included in the sale, unless stated. Heating systems, electrics, services and appliances have not been tested and no warranty is given to their working order

