

Davis
Lund

Mowbray Terrace
Thirsk
North Yorkshire
YO7 1RG
£132,500





Accommodation

A spacious first floor apartment, forming part of a small development of just three stylish apartments, finished to the highest of standards and offering a quality finish and luxury living.

The apartment has recently undergone a full renovation throughout, including a full re-wire and the fitting of new gas central heating system. No expense has been spared throughout and the quality is there to be seen.

The first floor apartment offers a communal entrance and hallway, which services just two apartments and is finished to an equally high standard and also offers intercom entry. A fire alarm system is in place and the apartment also benefits from a communal garden to the front of the building.


The property is located just a short walk from the centre of Thirsk, meaning that an array of amenities are readily available. The apartment is also ideally placed for transport links, with ease of access to both the A19 and A1. On street parking is also available close by.

The apartment offers access from the front of the building, where communal gardens are also available. The communal entrance leads to the upper floors and into the good size private entrance hall, with a handy storage cupboard. There is an open plan living area with large bay window, which offers adequate space for both seating and dining spaces, whilst a stylish fitted kitchen offers a range of modern units and some integrated appliances. There is a double bedroom and the stunning bathroom, fitted with a stylish white suite and incorporating a bath with glazed screen and shower over, plus a chrome heated towel rail and underfloor heating.



Sold with no onward chain, this lovely apartment is sure to appeal to a variety of purchasers, including first time buyers and buy to let investors looking for a turn key rental investment.



Floorplan

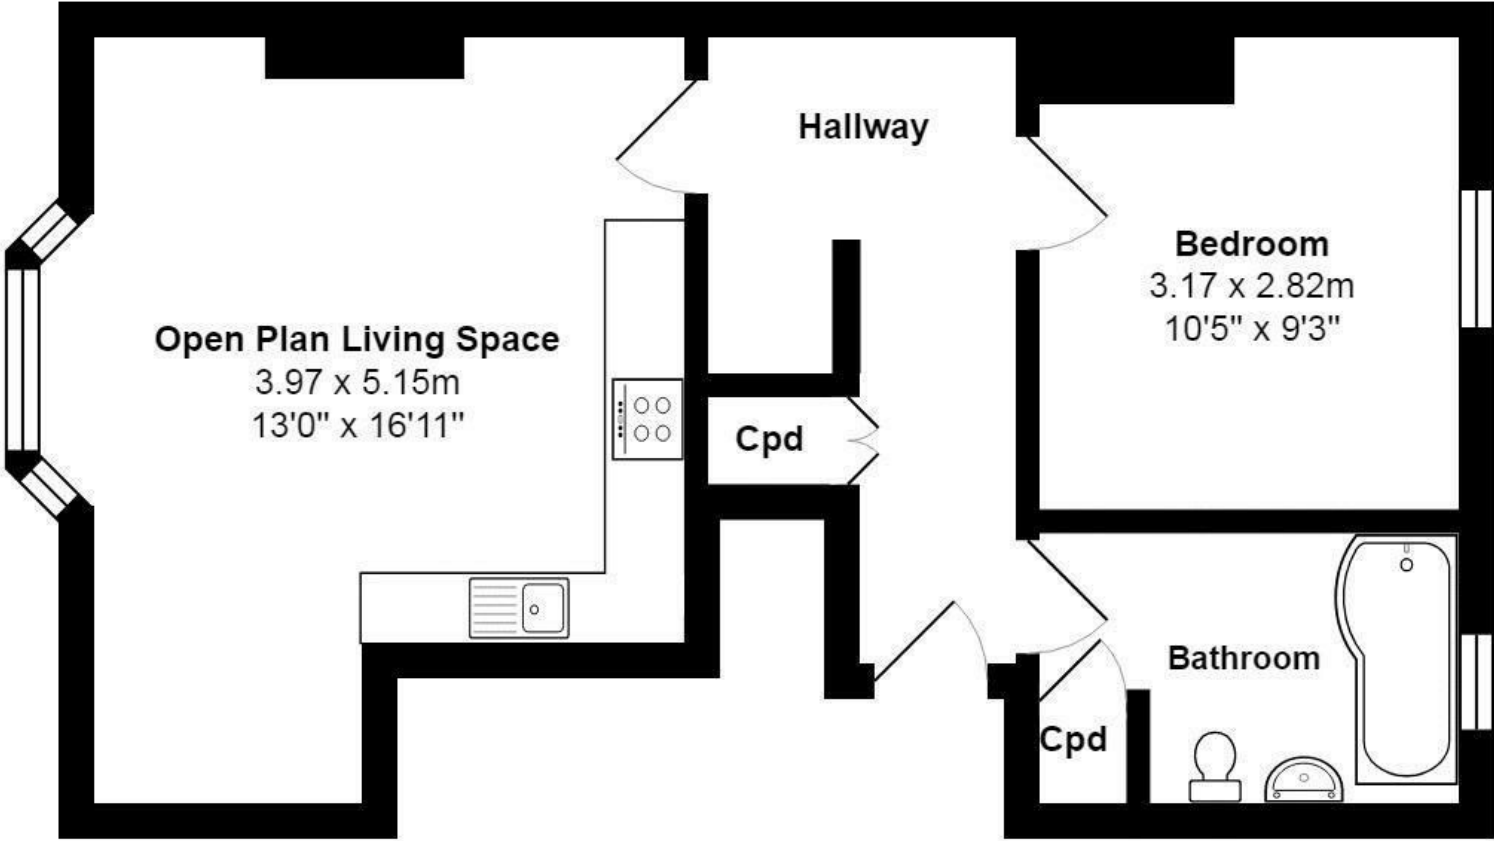

EPC

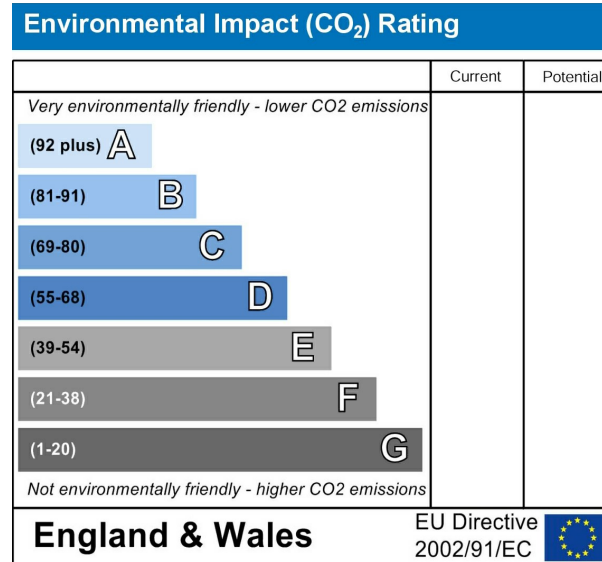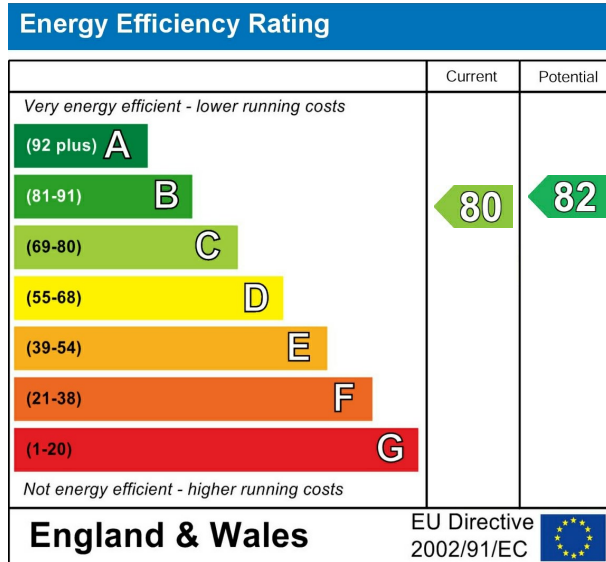

VIEWING BY APPOINTMENT ONLY - 01845 421010 - sales@davislund.co.uk - www.davislund.co.uk

MONEY LAUNDERING REGULATIONS 2003 - Intending purchasers will be asked to produce identification and proof of financial status when an offer is received. We would ask for your co-operation in order that there will be no delay in agreeing the sale.

Davis & Lund Ltd trading as Davis & Lund, registered office: 5a Kirkgate, Ripon, HG4 1PA. Registered in England No 10034416. Registered for VAT No 243 2008 51

Davis & Lund Ltd have prepared these property details on the seller's behalf. Davis & Lund Ltd have taken reasonable steps to check the content, but no information should be taken as a statement of fact. All measurements are approximate and should be taken as a guide, potential purchasers should satisfy themselves as to the accuracy. Floorplans are produced as a guide and they are not to scale. All fixtures and fittings are not included in the sale, unless stated. Heating systems, electrics, services and appliances have not been tested and no warranty is given to their working order

